


**BROWNSTONE END UNIT AR 1359 SF
FIRST FLOOR**

W - 31'
D - 71'

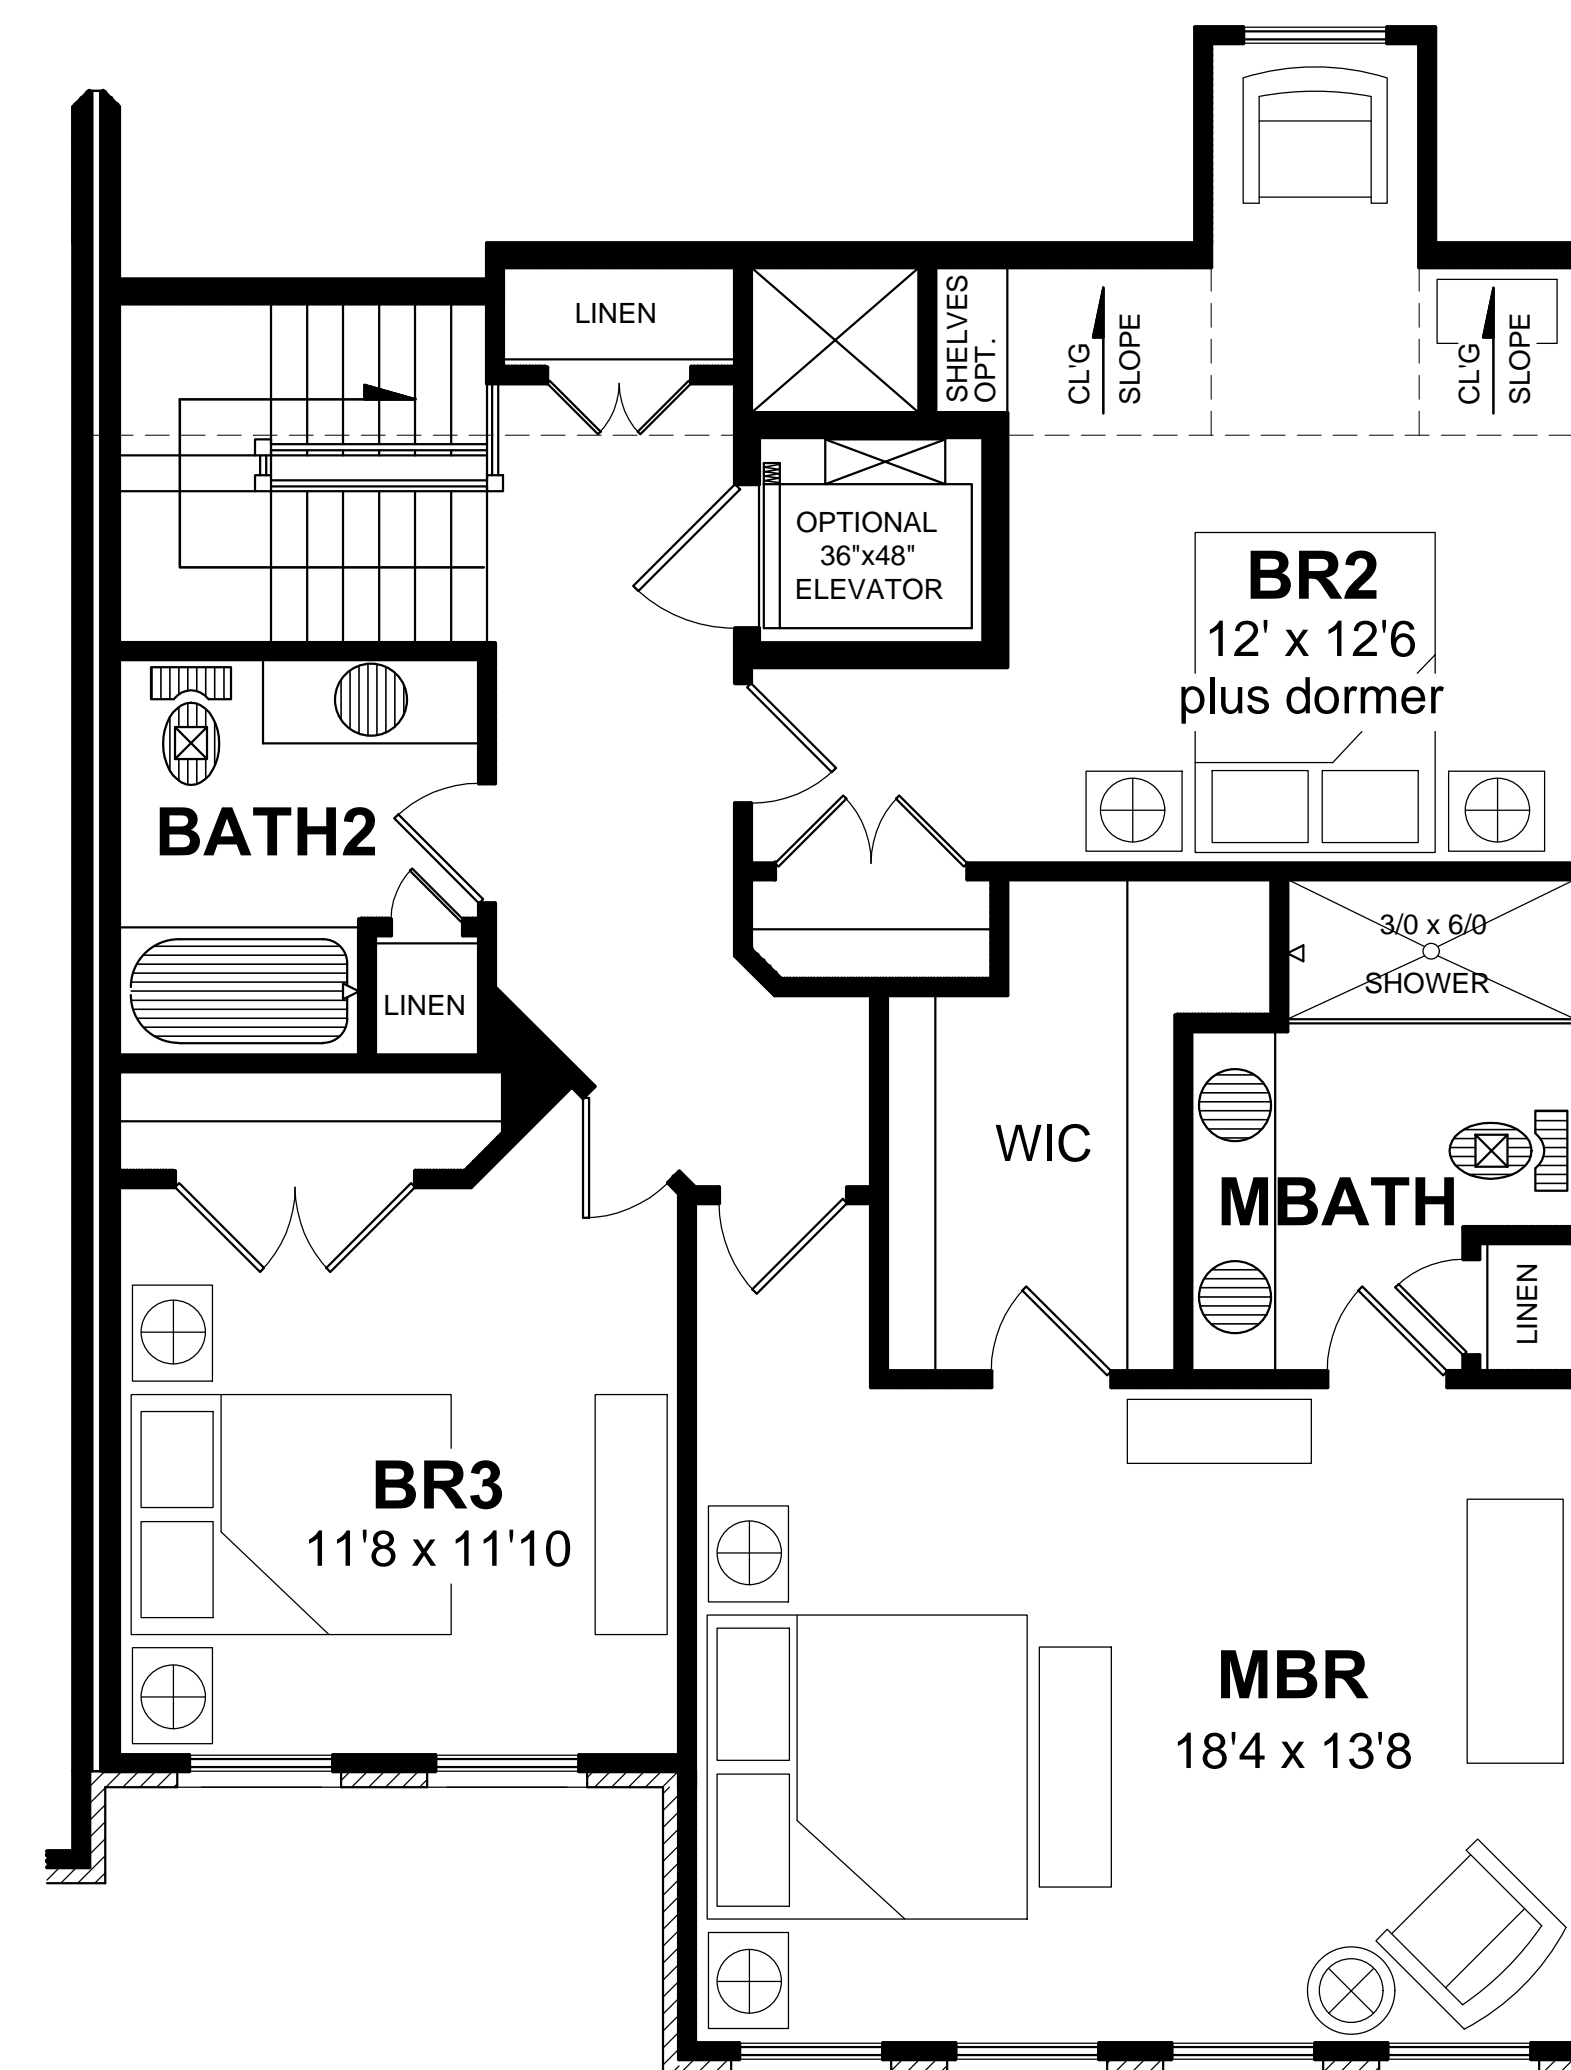

**BROWNSTONE END UNIT AR 1123 SF
SECOND FLOOR**

W - 31'
D - 42'4"

COPYRIGHT NOTICE:
THESE PLANS ARE PROTECTED UNDER FEDERAL COPYRIGHT LAWS BY JAMES FAHY DESIGN. ANY REPRODUCTION, OR MODIFICATION OF THESE PLANS, IN WHOLE OR IN PART, WITHOUT THE EXPRESS WRITTEN CONSENT OF JAMES FAHY DESIGN IS A VIOLATION OF COPYRIGHT LAWS. CLIENT RIGHTS ARE LIMITED TO ONE-TIME USE FOR CONSTRUCTION OF THESE PLANS.
UNAUTHORIZED ALTERATIONS OR ADDITIONS TO THIS DRAWING IS A VIOLATION OF THE NEW YORK STATE EDUCATION LAW, ARTICLE 145, SECTION 7209.

Copyright © 2015 James Fahy, P.E., P.C.
All rights reserved.

REVISIONS:			
NO.	DATE	BY	DESCRIPTION

PROJECT:
THE RESERVE BROWNSTONES AT WATERMARK LGDG. EAST BRIGHTON, N.Y.

BROWNSTONE END UNIT AR

CLIENT:
A.J. COSTELLO # SON

DRAWING TITLE:
FLOOR PLANS


PHASE:
ARTWORK

JOB NO. PROJECT NO.
A15-151 TOWNHOME

DRAWN BY: DRAWING NO:
JTL

CHECKED BY: *1a of 2*

DATE: 11-10-15

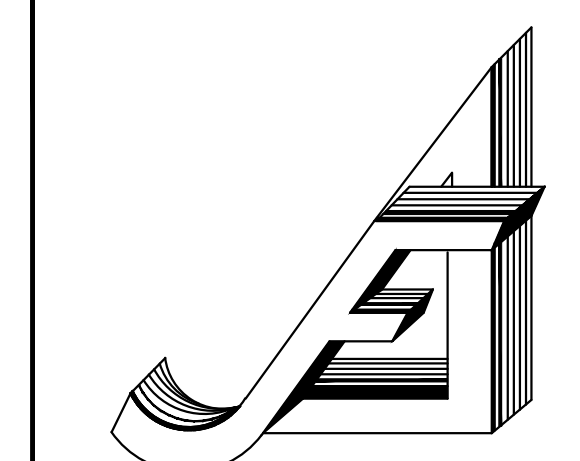

James Fahy Design
2024 W. Hennetta Rd. Suite 3K
Rochester, New York 14623
585-272-1650 Fax 585-272-1008
e-mail: info@jamesfahy.com
website: www.jamesfahy.com