


first floor plan 1508 s.f.

"the berkshire" cape unit 1883 s.f. total

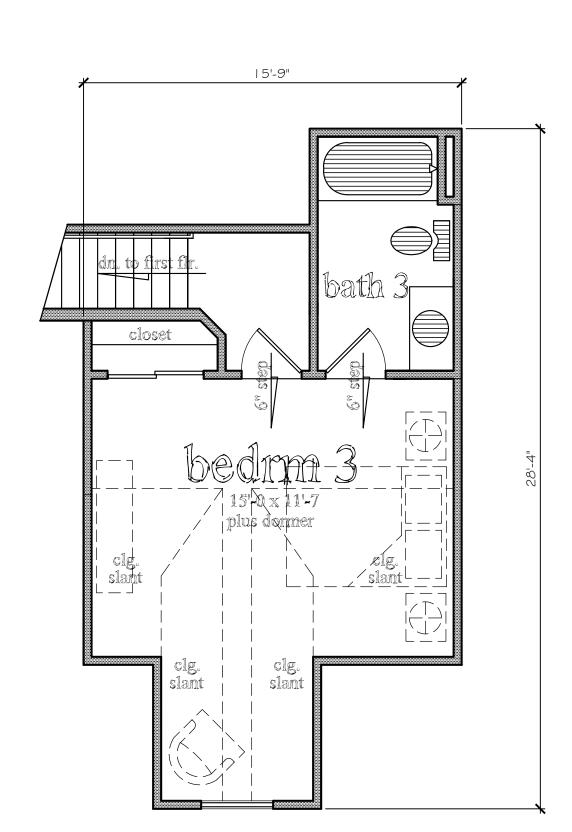

375 s.f.

second floor plain
scale: 1/4"=1'-0"

"the berkshire" cape unit 1883 s.f. total COPYRIGHT NOTICE:
THESE PLANS ARE PROTECTED UNDER FEDERAL
COPYRIGHT LAWS BY JAMES FAHY DESIGN. ANY
REPRODUCTION, OR MODIFICATION OF THESE
PLANS, IN WHOLE OR IN PART, WITHOUT THE
EXPRESS WRITTEN CONSENT OF JAMES FAHY
DESIGN IS A VIOLATION OF COPYRIGHT LAWS.
CLIENT RIGHTS ARE LIMITED TO ONE-TIME USE
FOR CONSTRUCTION OF THESE PLANS.

UNAUTHORIZED ALTERATIONS OR ADDITIONS TO
THIS DRAWING IS A VIOLATION OF THE NEW YORK
STATE EDUCATION LAW, ARTICLE I 45, SECTION

Copyright © 2014 James Fahy, P.E., P.C. All rights reserved.

	BIONS:	DV	DECORPTION	_
NO.	DATE	ΒY	DESCRIPTION	
				_
				_
				_
				_
				_

PROJECT:

THE RESERVE

GLENVILLE PHASE 2

3 UNIT CAPE TOWNHOMES

A.J. COSTELLO \$ SON DEV

DRAWING TITLE:

THE BERKSHIRE-CAPE UNIT

'ARTWORK' FLOOR PLANS

PHASE: PRELIMINARY PLAN

JOB NO. A I 4- I 22	PROJECT NO. TOWNHOMES
DRAWN BY: KAD	DRAWING NO:
CHECKED BY: JRF	2 of 3
DATE:	

