


first floor plan 1508 s.f.

scale: 1/4"=1'-0"

"the canterbury" cape unit
1911 s.f. total

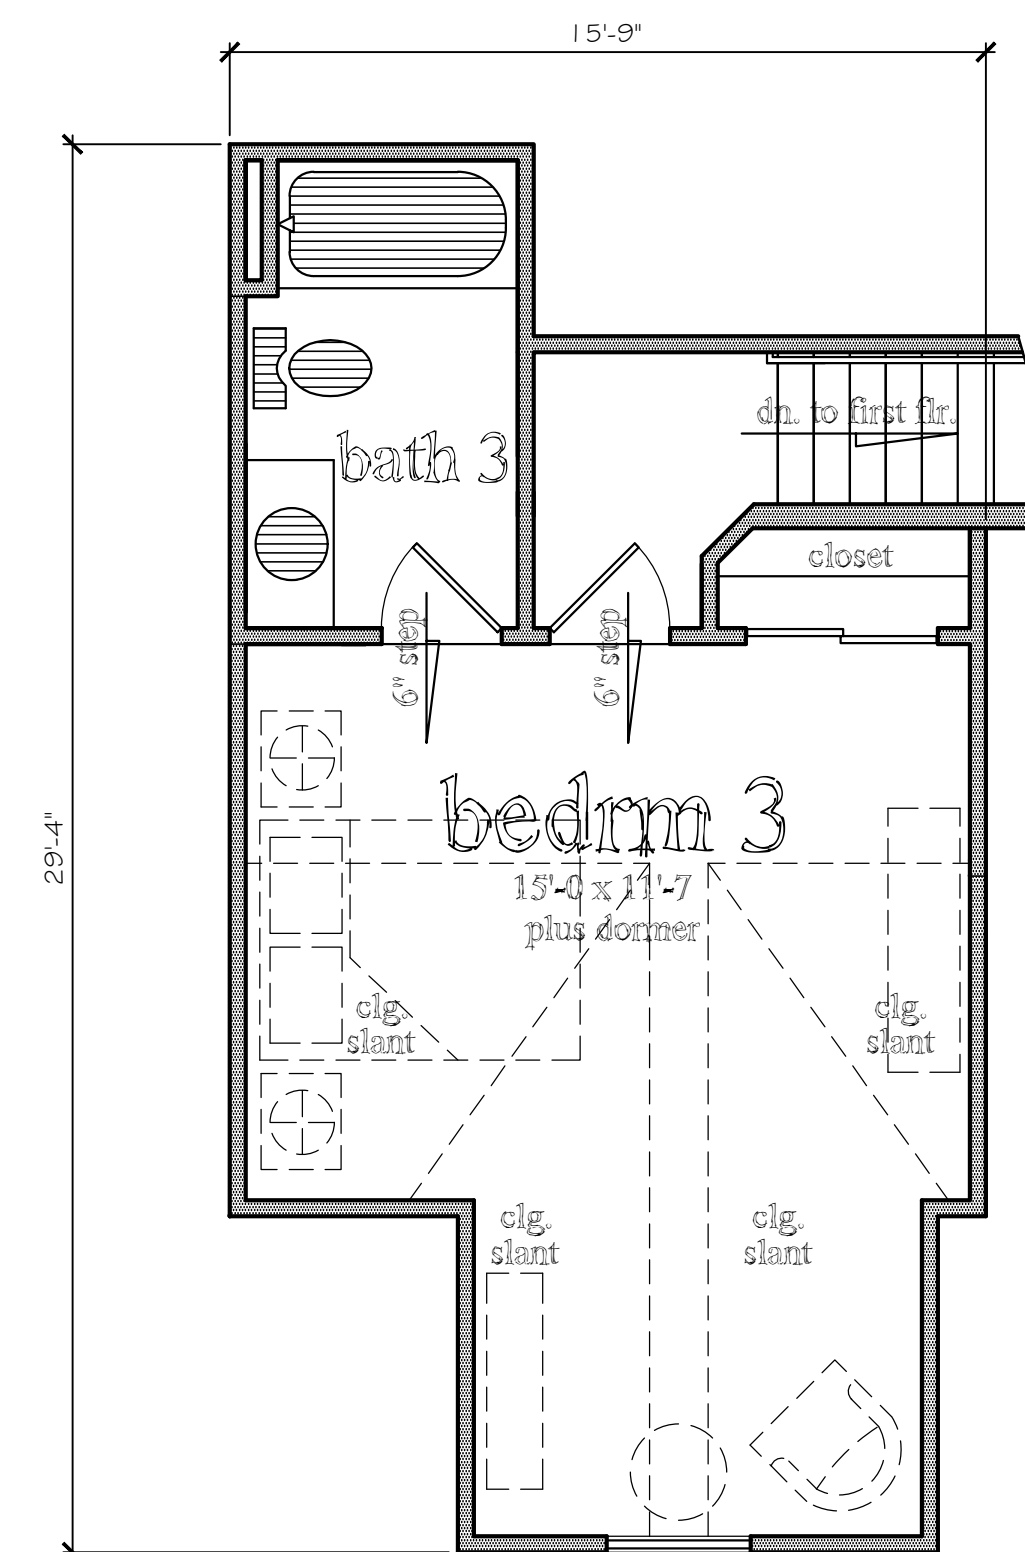

second floor plan 403 s.f.

scale: 1/4"=1'-0"

"the canterbury" cape unit
1911 s.f. total

COPYRIGHT NOTICE:
THESE PLANS ARE PROTECTED UNDER FEDERAL
COPYRIGHT LAWS BY JAMES FAHY DESIGN. ANY
REPRODUCTION, OR MODIFICATION OF THESE
PLANS, IN WHOLE OR IN PART, WITHOUT THE
EXPRESS WRITTEN CONSENT OF JAMES FAHY
DESIGN IS A VIOLATION OF COPYRIGHT LAWS.
CLIENT RIGHTS ARE LIMITED TO ONE-TIME USE
FOR CONSTRUCTION OF THESE PLANS.
UNAUTHORIZED ALTERATIONS OR ADDITIONS TO
THIS DRAWING IS A VIOLATION OF THE NEW YORK
STATE EDUCATION LAW, ARTICLE 145, SECTION
7209.

Copyright © 2014 James Fahy, P.E., P.C.
All rights reserved.

REVISIONS:

NO.	DATE	BY	DESCRIPTION


PROJECT:
THE RESERVE
GLENNVILLE PHASE 2
4 UNIT
CAPE TOWNHOMES

CLIENT:
A.J. COSTELLO & SON DEV.

DRAWING TITLE:
THE CANTERBURY-CAPE UNIT
'ARTWORK' FLOOR PLANS

PHASE:
PRELIMINARY PLAN

JOB NO. A14-083	PROJECT NO. TOWNHOMES
DRAWN BY: KAD	DRAWING NO. 3 of 4
CHECKED BY: JRF	
DATE: 11-19-14	

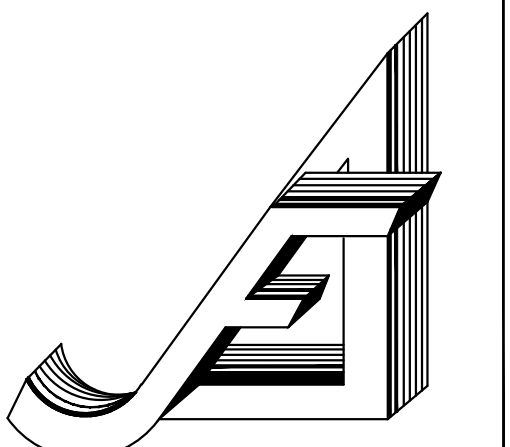

James Fahy Design
2024 W. Hennetta Rd. Suite 3K
Rochester, New York 14623
585-272-1650 Fax 585-272-1008
e-mail: info@jamesfahy.com
website: www.jamesfahy.com