

BREWERTON UNIT E -2097 S.F.

W - 48'-0" D - 62'-0" **LOT NUMBERS:**

B4.1

B5.1

B7.1

COPYRIGHT NOTICE:
THESE PLANS ARE PROTECTED UNDER FEDERAL
COPYRIGHT LAWS BY JAMES FAHY DESIGN. ANY
REPRODUCTION, OR MODIFICATION OF THESE
PLANS, IN WHOLE OR IN PART, WITHOUT THE
EXPRESS WRITTEN CONSENT OF JAMES FAHY
DESIGN IS A VIOLATION OF COPYRIGHT LAWS,
CLIENT RIGHTS ARE LIMITED TO ONE-TIME USE
FOR CONSTRUCTION OF THESE PLANS. UNAUTHORIZED ALTERATIONS OR ADDITIONS TO THIS DRAWING IS A VIOLATION OF THE NEW YORK STATE EDUCATION LAW, ARTICLE 145, SECTION 7209.

Copyright © 2015 James Fahy, P.E., P.C. All rights reserved.

NO.	DATE	BY	DESCRIPTION
			T
	1		
	1		
	1		
	1		
	<u> </u>		
	1		


PROJECT: THE RESERVE BREWERTON TOWNHOMES BUILDING TYPE A,B, & C


A.J. COSTELLO \$ SON

DRAWING TITLE: UNIT E

PHASE: PRELIMINARY PLAN

	JOB NO. VARIES	PROJECT NO. TOWNHOMES	
	DRAWN BY: JTL	DRAWING NO:	
	CHECKED BY: KAD	9 of 10	
	DATE: 11-06-15		

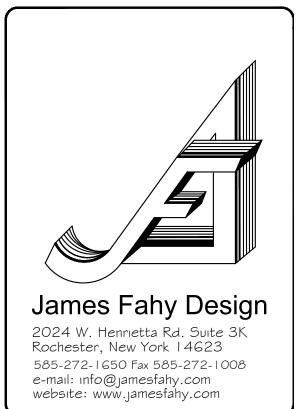

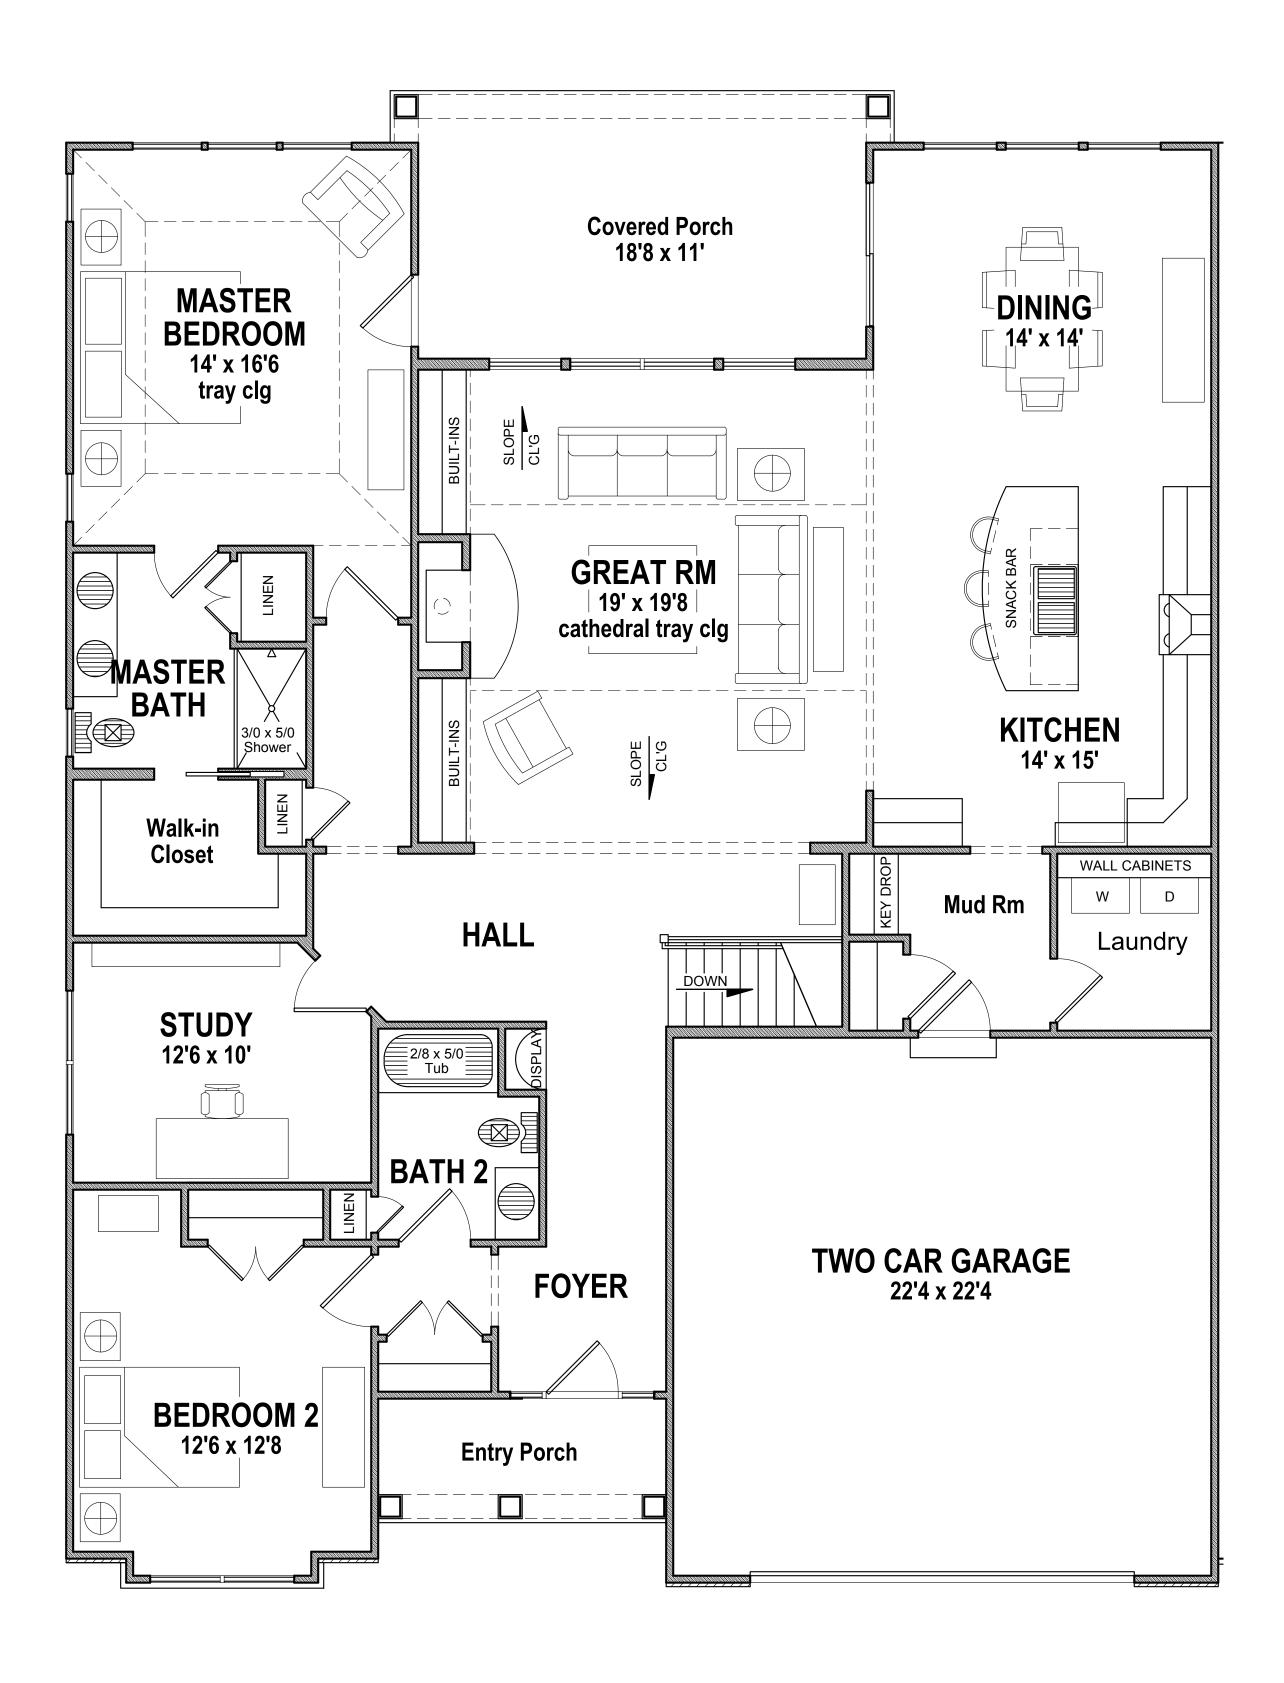

BREWERTON UNIT ER -2097 S.F.

W - 48'-0"

D - 62'-0"

LOT NUMBERS: B3.2

B6.2

COPYRIGHT NOTICE:
THESE PLANS ARE PROTECTED UNDER FEDERAL
COPYRIGHT LAWS BY JAMES FAHY DESIGN. ANY
REPRODUCTION, OR MODIFICATION OF THESE
PLANS, IN WHOLE OR IN PART, WITHOUT THE
EXPRESS WRITTEN CONSENT OF JAMES FAHY
DESIGN IS A VIOLATION OF COPYRIGHT LAWS.
CLIENT RIGHTS ARE LIMITED TO ONE-TIME USE
FOR CONSTRUCTION OF THESE PLANS. UNAUTHORIZED ALTERATIONS OR ADDITIONS TO THIS DRAWING IS A VIOLATION OF THE NEW YORK STATE EDUCATION LAW, ARTICLE 145, SECTION 7209.

Copyright © 2015 James Fahy, P.E., P.C. All rights reserved.

NO.	DATE	BY	DESCRIPTION
		I	
	+		+
			1
			1
	-		
		1	
			+

PROJECT:

THE RESERVE BREWERTON TOWNHOMES BUILDING TYPE A,B, & C

A.J. COSTELLO \$ SON

DRAWING TITLE: UNIT ER

PHASE: PRELIMINARY PLAN

JOB NO. VARIES	PROJECT NO. TOWNHOMES	
DRAWN BY: JTL	DRAWING NO:	
CHECKED BY: KAD	10 of 10	
DATE: 11-06-15		

