

## BREWERTON UNIT A -2163 S.F.

W - 48'-0" D - 64'-0"

4'-0"

LOT NUMBERS:

**B4.2** 

**B5.2** 

B7.2

COPYRIGHT NOTICE:
THESE PLANS ARE PROTECTED UNDER FEDERAL
COPYRIGHT LAWS BY JAMES FAHY DESIGN. ANY
REPRODUCTION, OR MODIFICATION OF THESE
PLANS, IN WHOLE OR IN PART, WITHOUT THE
EXPRESS WRITTEN CONSENT OF JAMES FAHY
DESIGN IS A VIOLATION OF COPYRIGHT LAWS.
CLIENT RIGHTS ARE LIMITED TO ONE-TIME USE
FOR CONSTRUCTION OF THESE PLANS.

UNAUTHORIZED ALTERATIONS OR ADDITIONS TO
THIS DRAWING IS A VIOLATION OF THE NEW YORK
STATE EDUCATION LAW, ARTICLE 145, SECTION
7209.

Copyright © 2015 James Fahy, P.E., P.C. All rights reserved.

| NO. | DATE | BY | DESCRIPTION |
|-----|------|----|-------------|
|     |      |    |             |
|     |      |    |             |
THE RESERVE
BREWERTON
TOWNHOMES
BUILDING TYPE A,B, \$ C

A.J. COSTELLO \$ SON


DRAWING TITLE:
UNIT A

PHASE: PRELIMINARY PLAN

|  | JOB NO.<br>VARIES   | PROJECT NO.<br>TOWNHOMES  |
|--|---------------------|---|
|  | DRAWN BY:<br>JTL    | DRAWING NO:   |
|  | CHECKED BY:<br>KAD  | $\int \int $ |
|  | DATE:<br>    -06- 5 |   |

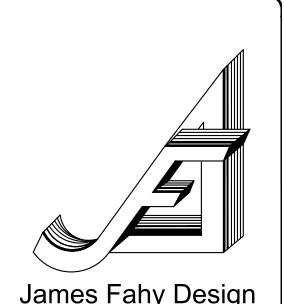

James Fahy Design
2024 W. Henrietta Rd. Suite 3K
Rochester, New York 14623
585-272-1650 Fax 585-272-1008
e-mail: info@jamesfahy.com
website: www.jamesfahy.com

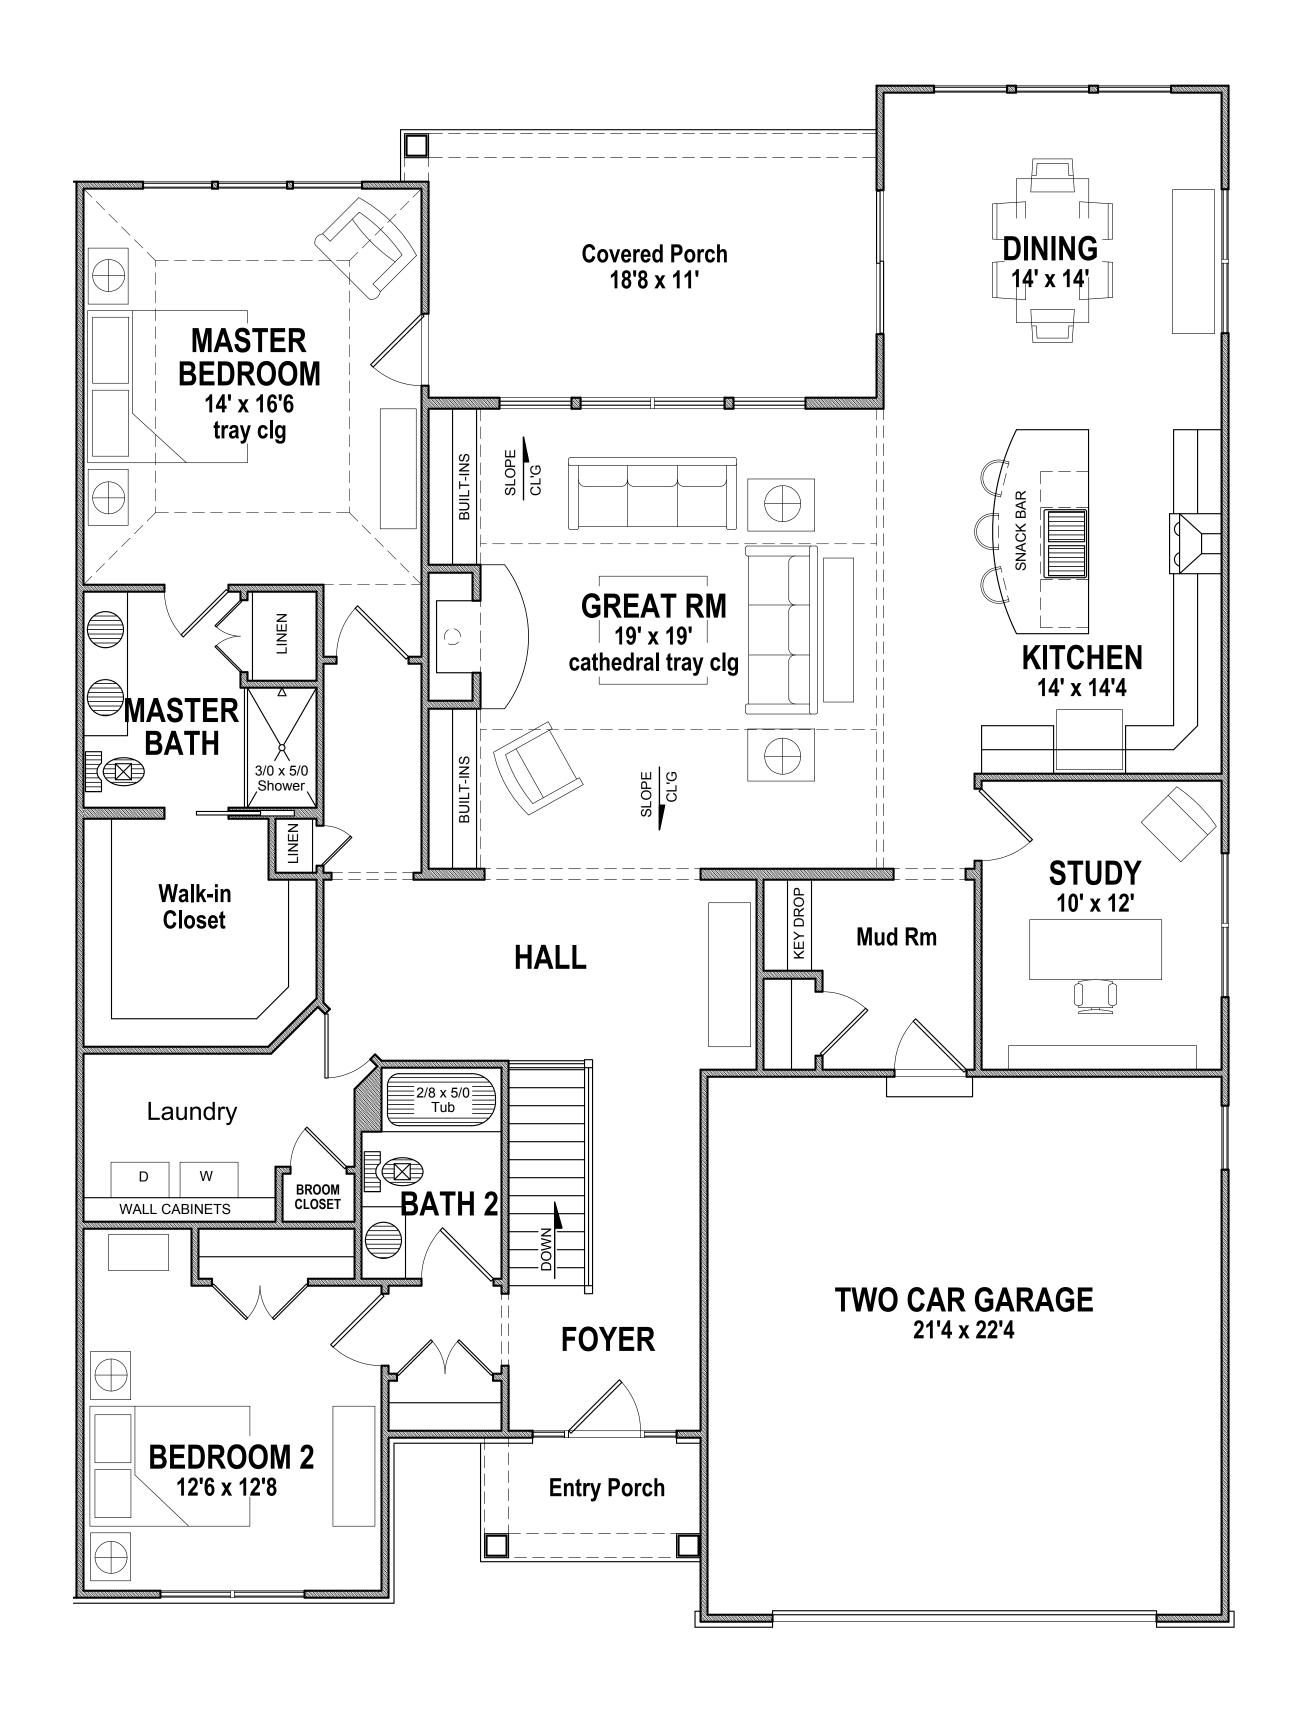

## BREWERTON UNIT AR -2163 S.F.

W - 48'-0"

D - 64'-0"

LOT NUMBERS:

**B3.1** 

**B6.1** 

COPYRIGHT NOTICE:
THESE PLANS ARE PROTECTED UNDER FEDERAL
COPYRIGHT LAWS BY JAMES FAHY DESIGN. ANY
REPRODUCTION, OR MODIFICATION OF THESE
PLANS, IN WHOLE OR IN PART, WITHOUT THE
EXPRESS WRITTEN CONSENT OF JAMES FAHY
DESIGN IS A VIOLATION OF COPYRIGHT LAWS.
CLIENT RIGHTS ARE LIMITED TO ONE-TIME USE
FOR CONSTRUCTION OF THESE PLANS.

UNAUTHORIZED ALTERATIONS OR ADDITIONS TO
THIS DRAWING IS A VIOLATION OF THE NEW YORK
STATE EDUCATION LAW, ARTICLE 145, SECTION
7209.

Copyright © 2015 James Fahy, P.E., P.C. All rights reserved.

| NO. | DATE     | BY | DESCRIPTION |
|-----|----------|----|-------------|
|     |          |    | T           |
|     | 1        |    |             |
|     |          |    |             |
|     |          |    |             |
|     |          |    |             |
|     | 1        |    |             |
|     |          |    | -           |
|     |          |    |             |
|     |          |    |             |
|     |          |    |             |
|     | 1        |    |             |
|     |          |    | -           |
|     |          |    |             |
|     |          |    |             |
|     | 1        |    |             |
|     |          |    |             |
|     |          |    |             |
|     |          |    |             |
|     | <u> </u> |    |             |
|     | 1        |    |             |

PROJECT:

THE RESERVE
BREWERTON
TOWNHOMES
BUILDING TYPE A,B, & C

CLIENT

A.J. COSTELLO \$ SON

DRAWING TITLE:
UNIT AR

PHASE: PRELIMINARY PLAN

| JOB NO.<br>VARIES   | PROJECT NO.<br>TOWNHOMES |  |
|---------------------|--------------------------|--|
| DRAWN BY:<br>JTL    | DRAWING NO:              |  |
| CHECKED BY:<br>KAD  | 2 of 10                  |  |
| DATE:<br>    -06- 5 |                          |  |

